



Hugo Dmx-patch

2022 Kalevan navetta

Fixtures

Unit	Channel	Name	Circuit	Patch	Mode
	101	Clay Paky Axcor Spot 300		1.1	Standard Mode, 23 chs
	102	Clay Paky Axcor Spot 300		1.24	Standard Mode, 23 chs
	103	Clay Paky Axcor Spot 300		1.47	Standard Mode, 23 chs
	104	Clay Paky Axcor Spot 300		1.70	Standard Mode, 23 chs
	105	Clay Paky Axcor Spot 300		1.93	Standard Mode, 23 chs
	106	Clay Paky Axcor Spot 300		1.116	Standard Mode, 23 chs
	201	Robe Robin 300 LEDWash+		1.139	Mode 2, 21 chs
	202	Robe Robin 300 LEDWash+		1.176	Mode 2, 21 chs
	203	Robe Robin 300 LEDWash+		1.213	Mode 2, 21 chs
	204	Robe Robin 300 LEDWash+		1.250	Mode 2, 21 chs
	205	Robe Robin 300 LEDWash+		1.287	Mode 2, 21 chs
	206	Robe Robin 300 LEDWash+		1.324	Mode 2, 21 chs
	301	Chauvet Strike 4		1.361	9 Channel Mode, 9 chs
	302	Chauvet Strike 4		1.370	9 Channel Mode, 9 chs
	303	Chauvet Strike 4		1.379	9 Channel Mode, 9 chs
	304	Chauvet Strike 4		1.388	9 Channel Mode, 9 chs
	207	Robe Robin 300 LEDWash+		2.1	Mode 2, 21 chs
	208	Robe Robin 300 LEDWash+		2.38	Mode 2, 21 chs
	209	Robe Robin 300 LEDWash+		2.75	Mode 2, 21 chs
	210	Robe Robin 300 LEDWash+		2.112	Mode 2, 21 chs
	211	Robe Robin 300 LEDWash+		2.149	Mode 2, 21 chs
	212	Robe Robin 300 LEDWash+		2.186	Mode 2, 21 chs
	213	Robe Robin 300 LEDWash+		2.223	Mode 2, 21 chs
	214	Robe Robin 300 LEDWash+		2.260	Mode 2, 21 chs
	401	Chauvet Ovation F-415FC		2.297	17 Channel Mode, 17 chs
	402	Chauvet Ovation F-415FC		2.314	17 Channel Mode, 17 chs
	403	Chauvet Ovation F-415FC		2.331	17 Channel Mode, 17 chs

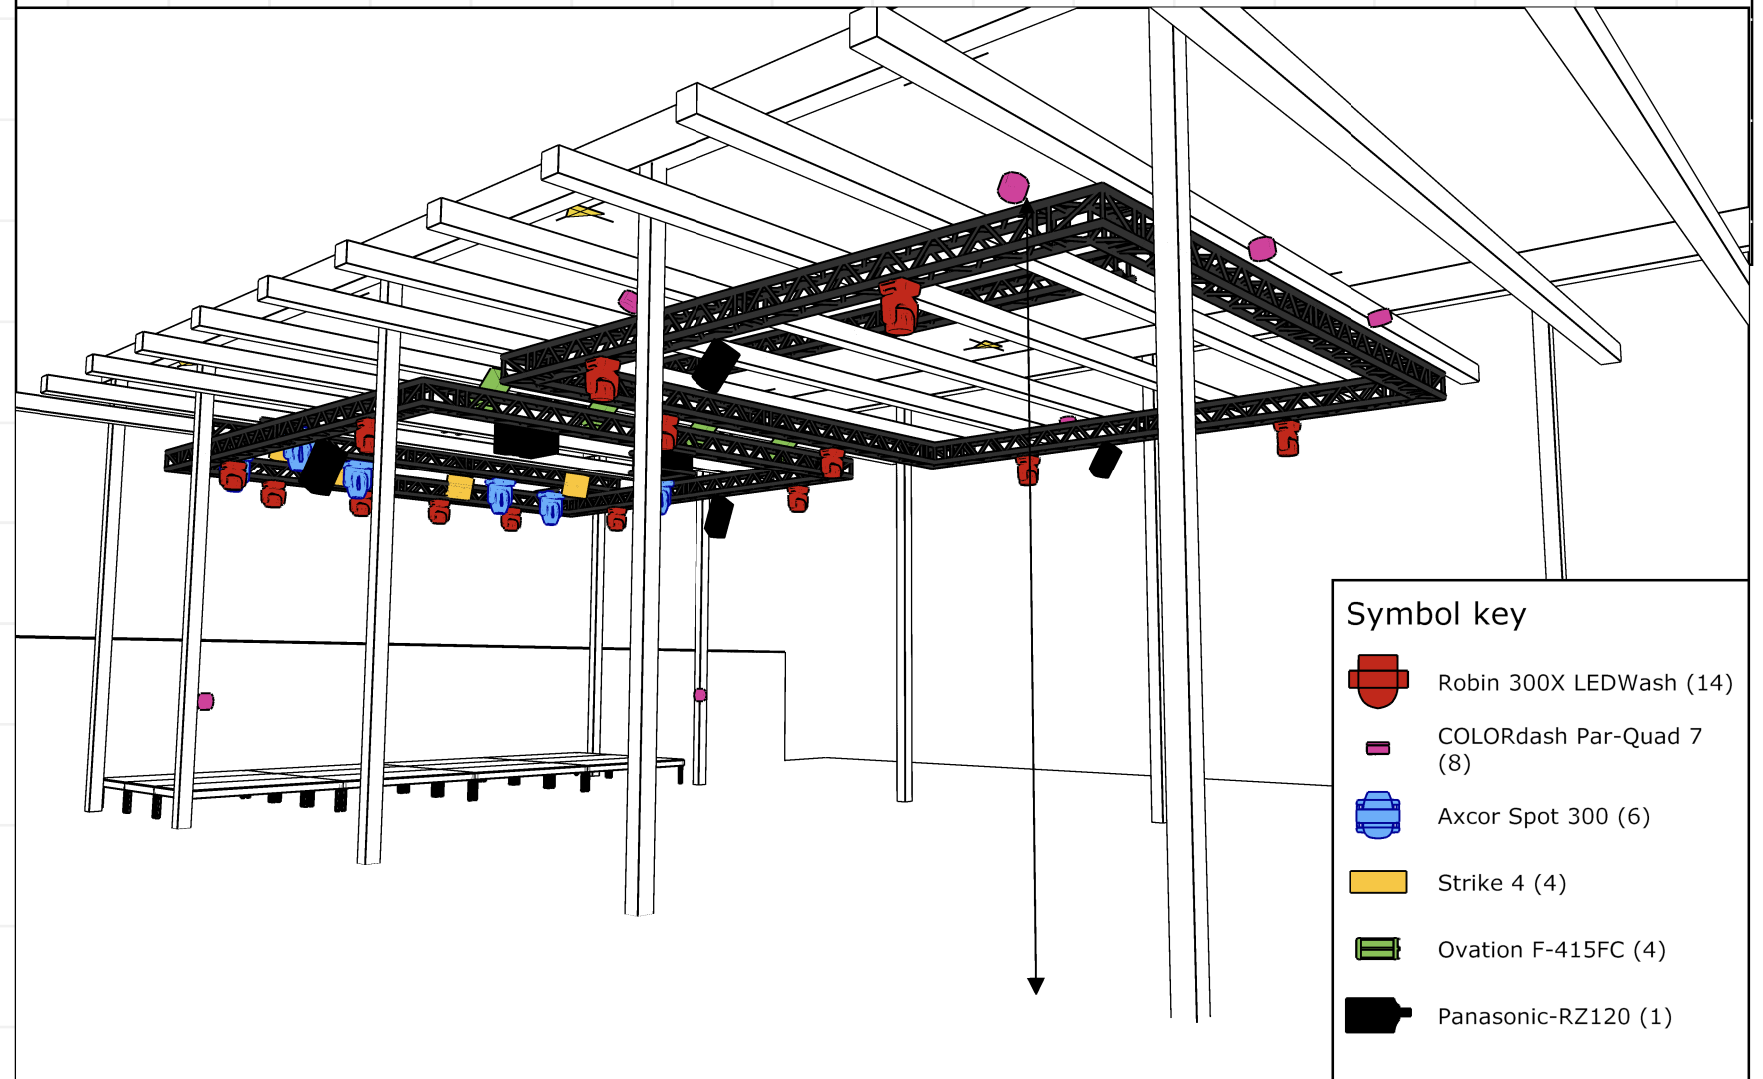
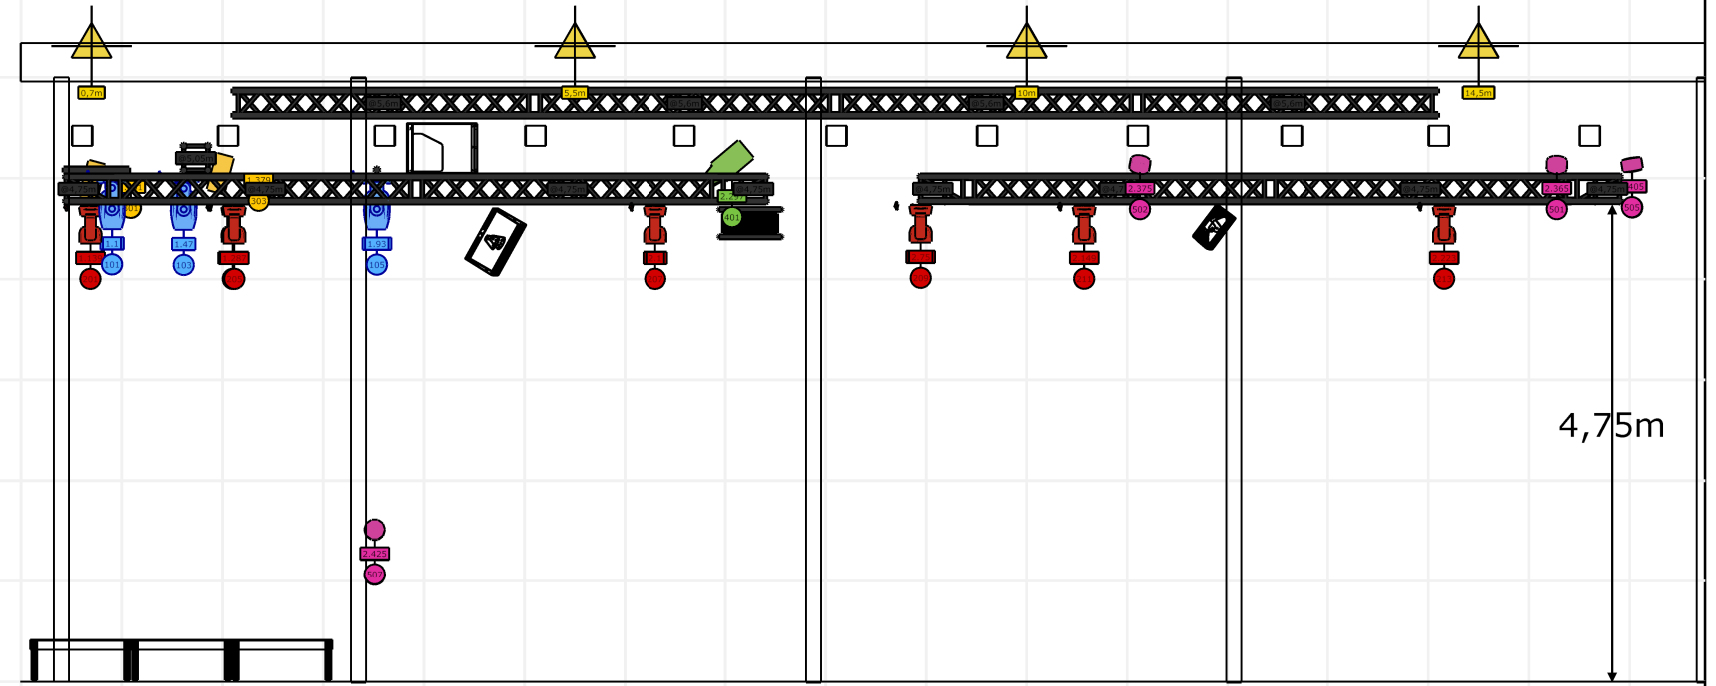
404	Chauvet Ovation F-415FC	2.348	17 Channel Mode, 17 chs
501	Chauvet COLORdash Par-Quad 7	2.365	Mode 1, 10 chs
502	Chauvet COLORdash Par-Quad 7	2.375	Mode 1, 10 chs
503	Chauvet COLORdash Par-Quad 7	2.385	Mode 1, 10 chs
504	Chauvet COLORdash Par-Quad 7	2.395	Mode 1, 10 chs
505	Chauvet COLORdash Par-Quad 7	2.405	Mode 1, 10 chs
506	Chauvet COLORdash Par-Quad 7	2.415	Mode 1, 10 chs
507	Chauvet COLORdash Par-Quad 7	2.425	Mode 1, 10 chs
508	Chauvet COLORdash Par-Quad 7	2.435	Mode 1, 10 chs







Sähkökaappi:
 -1kpl 3x32A
 -2kpl 3x16A
 -1kpl Cat6a tai 4kpl dmx
 -HDMI projektorille

Vapaana:
 1kpl dmx
 1kpl 10A suko

Vapaana:
 1kpl dmx
 1kpl 10A suko

Tarkkaamoparvi:
 -Chamsys pc wing
 -Dmx-splitteri
 -Nostinohjain
 -2kpl HDMI projektorille



- Symbol key
-  Robin 300X LEDWash (14)
 -  COLORdash Par-Quad 7 (8)
 -  Axcor Spot 300 (6)
 -  Strike 4 (4)
 -  Ovation F-415FC (4)
 -  Panasonic-RZ120 (1)

Project Hugo	Project date 2022
Project location Kalevan navetta	
Client	
Drawing author Lauri Virkkala 0440 708941	Drawing version 1:75

